

NE⁴ Section 33 Township 12 North Range 1 East

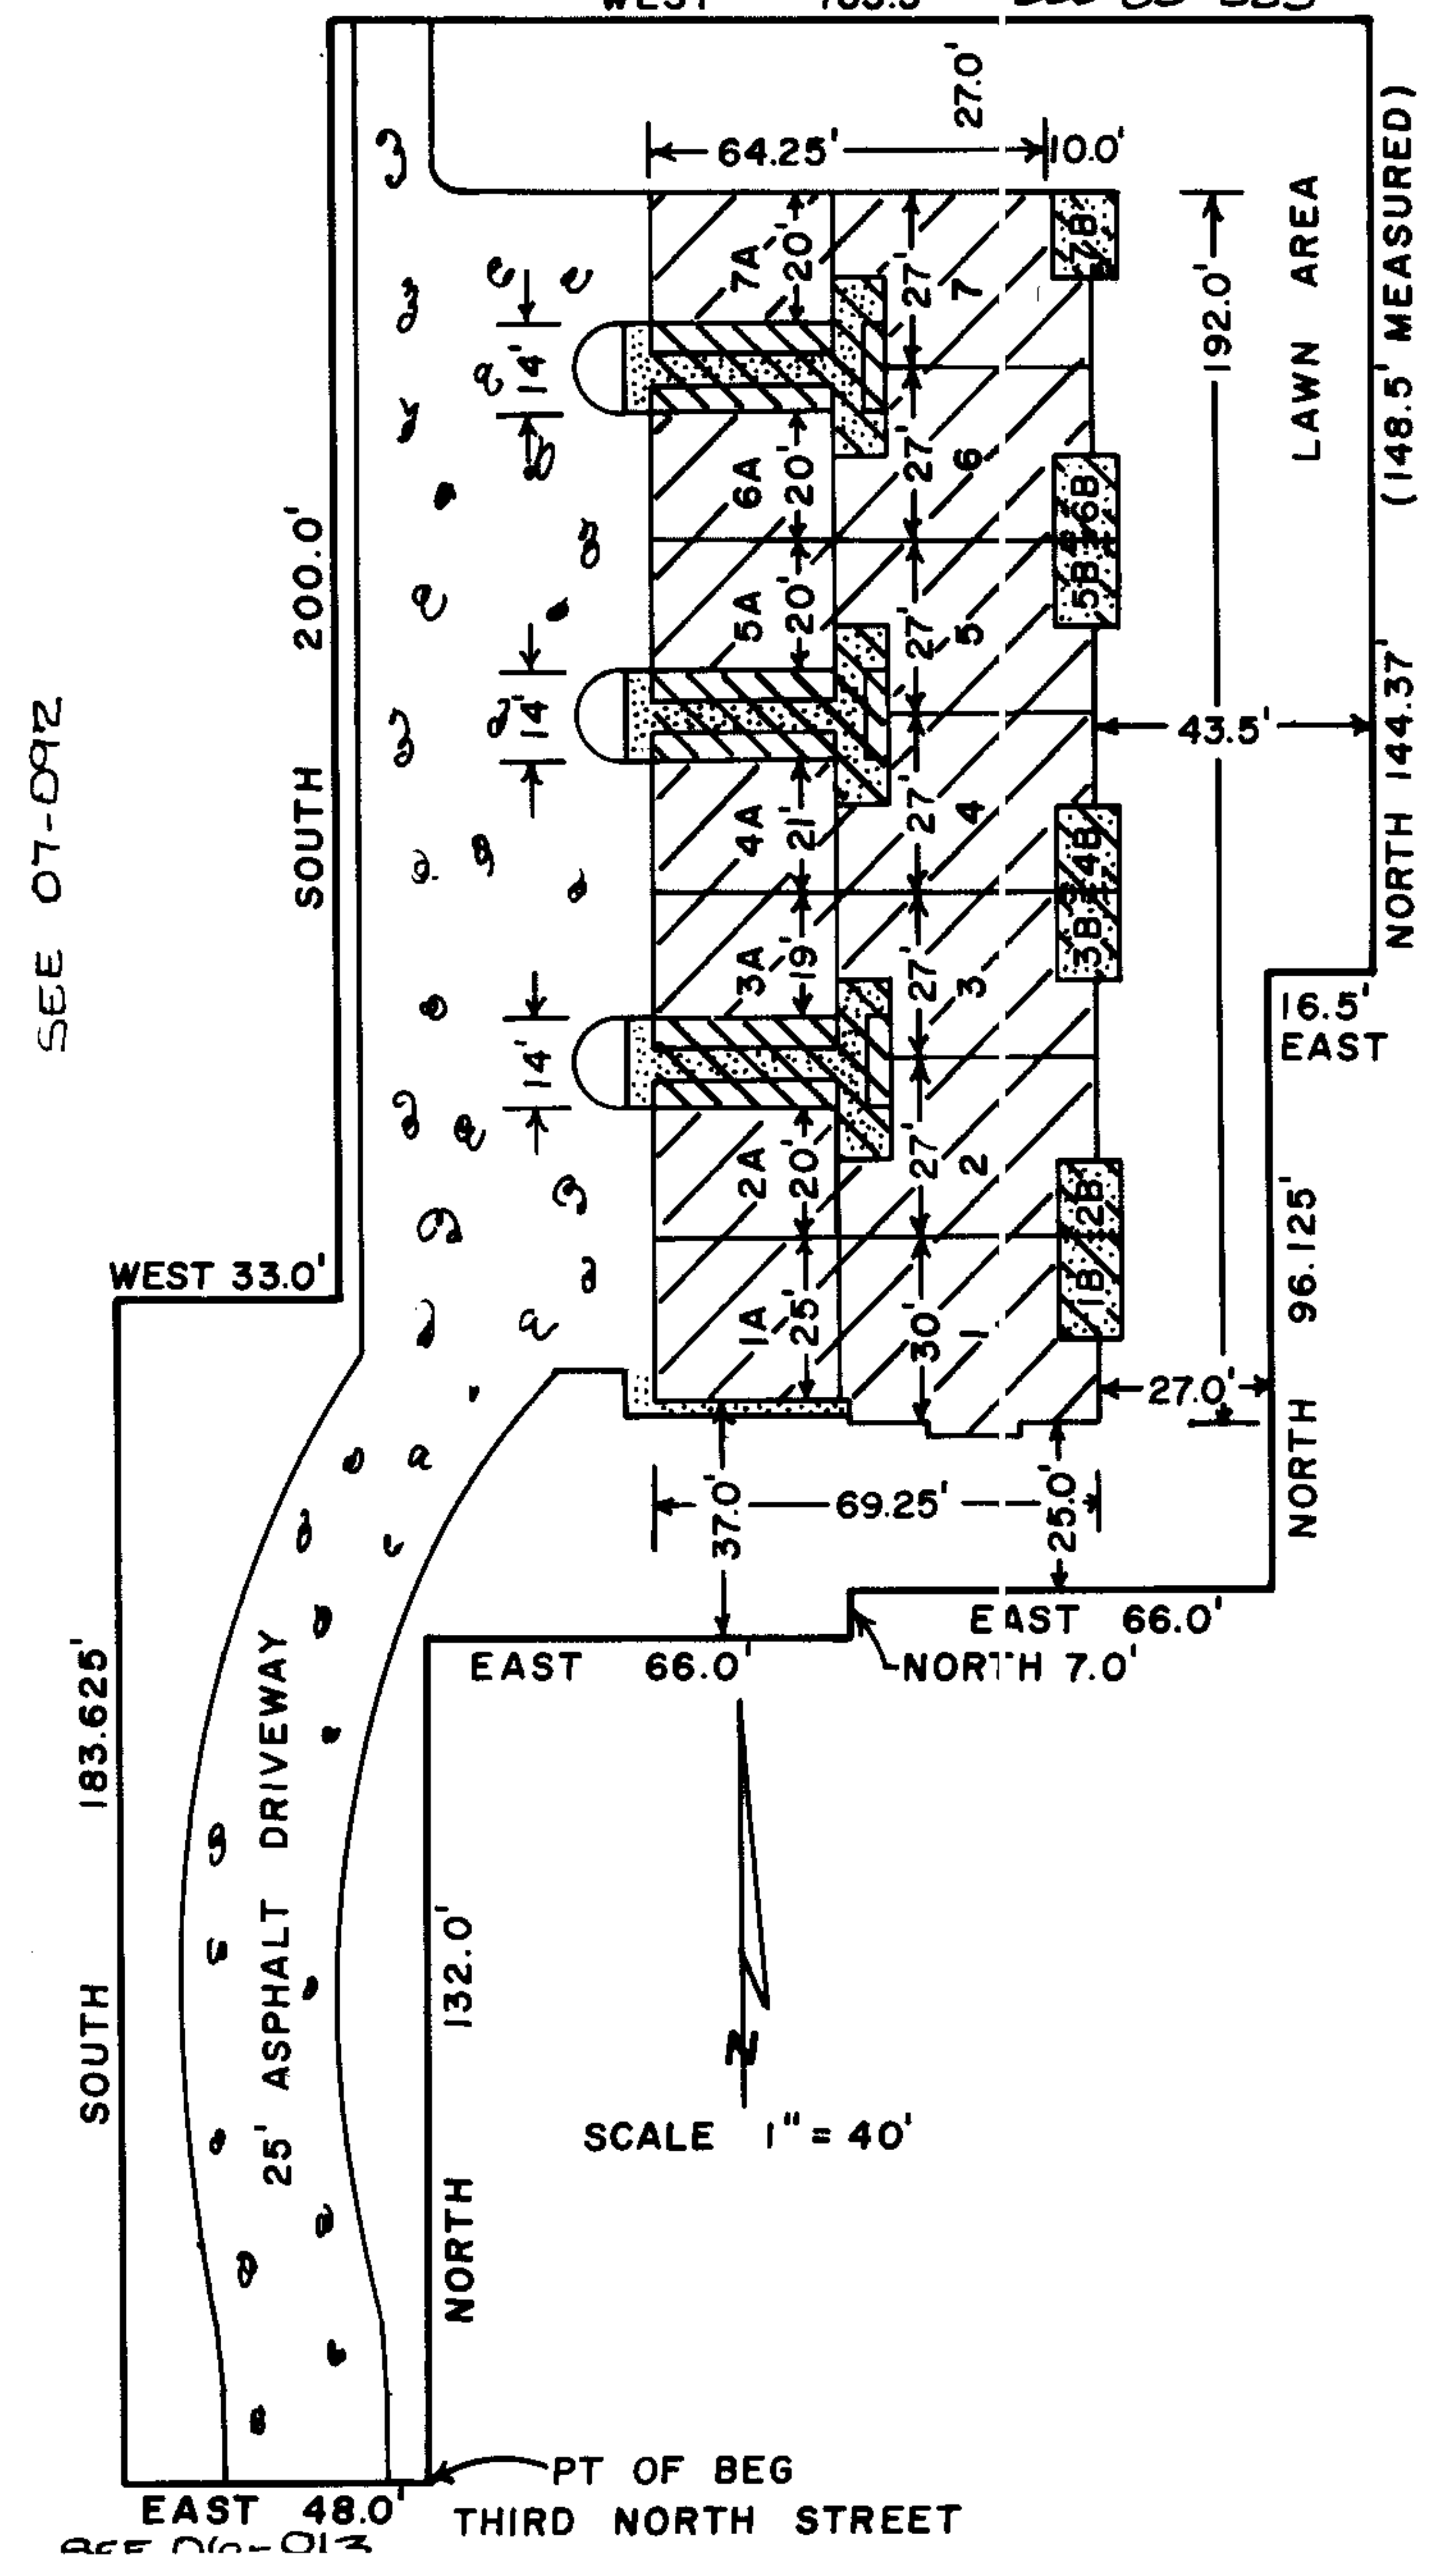
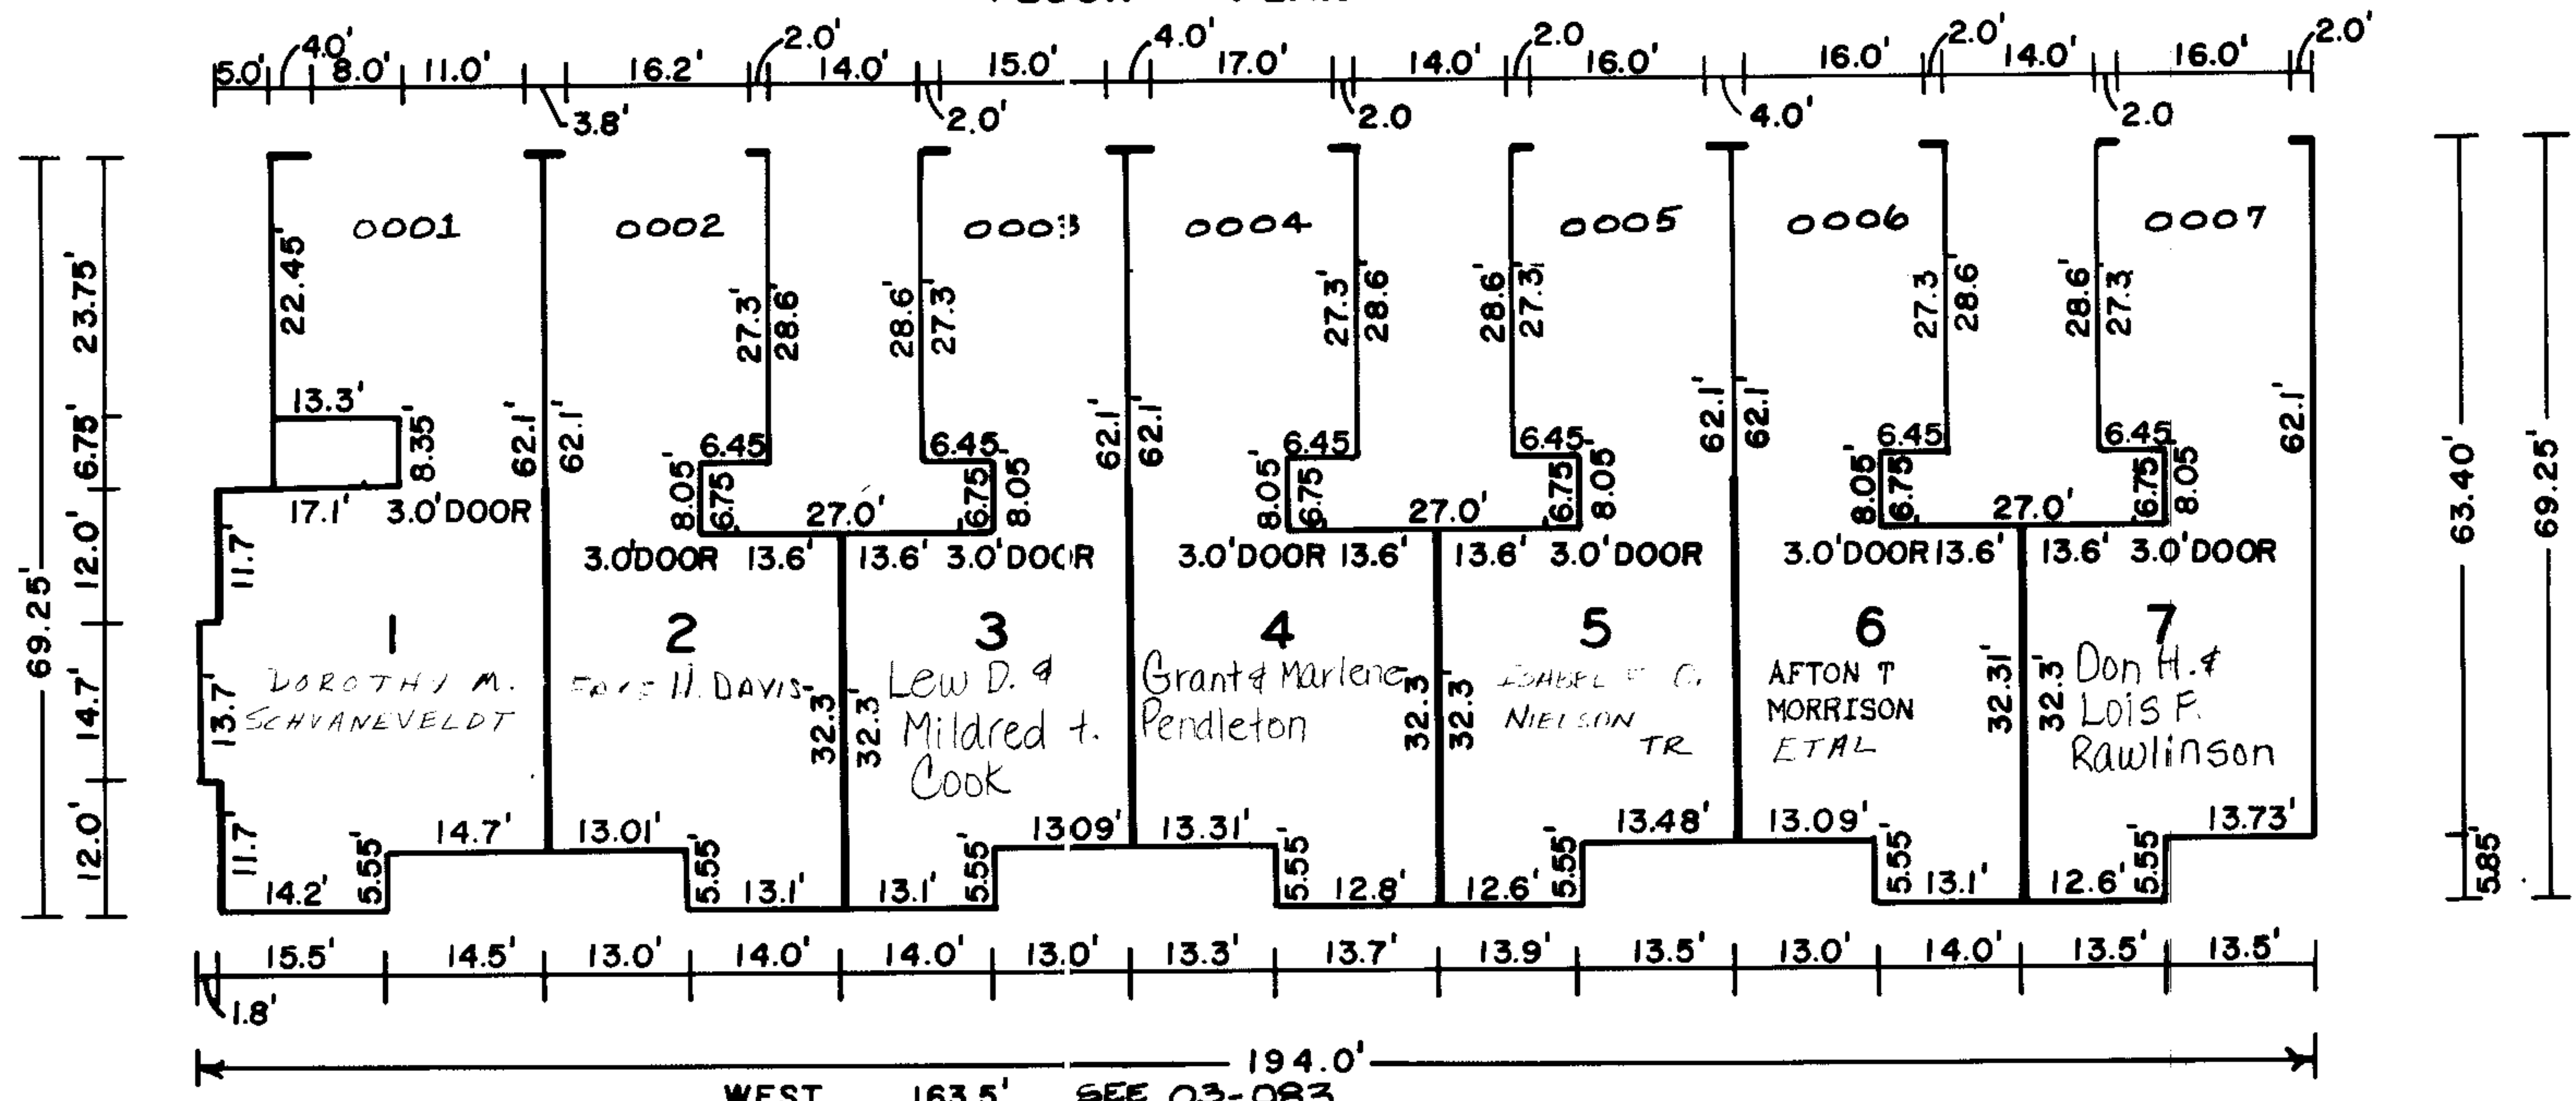
07-081

Scale 1 Inch = 20 FEET






TAX UNIT 27

ASPEN CONDOMINIUM PART OF BLOCK 36, PLAT "A" LOGAN CITY SVY

FLOOR PLAN



"MAP" FILED 9 FEBRUARY 1973 3:24 P.M.
FILING NO. 371362

-  ASPHALT AREAS
-  CONCRETE AREAS
-  UNIT AREAS OF PRIVATE OWNERSHIP
-  LIMITED COMMON AREAS
-  COMMON AREAS
- I UNIT IDENTIFYING NUMBER
- IA DOUBLE GARAGE I.D. NUMBER
- IB PATIO I.D. NUMBER

SCALE 1" = 40'

NE⁴ Section 33 Township 12 North Range 1 East

07-092






Scale 1 Inch = 20 FEET

TAX UNIT 27

ASPEN CONDOMINIUM UNIT NO. 2

PART OF BLOCK 36, PLAT "A" LOGAN CITY SURVEY, LOGAN

MAP FILED JUNE 3, 1974 FILING NO. 379193 4:56 P.M.

-  ASPHALT AREA
-  CONCRETE AREA
-  UNIT AREAS PRIVATE OWNERSHIP
-  LIMITED COMMON AREA
-  COMMON AREA

- 325 UNIT I.D. NO.
- A UNIT DOUBLE GARAGE
- B UNIT PATIO

